



ENERGY RATING REQUIREMENTS
 REFER TO FIRSTRATES ENERGY RATING FOR FURTHER DETAILS

GENERAL
 ALL EXTERNAL DOORS TO BE SEALED
 ALL DOORS TO UNCONDITIONED ROOMS TO BE WEATHER STRIPED
 ALL EXHAUST FANS TO BE SEALED
 ALL CONSTRUCTION GAPS & CRACKS TO BE SEALED

ROOF / CEILING
 SHEET ROOF, FOIL SARKING OVER RAFTERS
 R3.5 BULK INSULATION BETWEEN CEILING JOISTS


WINDOWS
 ALUMINIUM IMPROVED FRAME AND SINGLE GLAZING
 WITH U VALUE AND SHGF AS PER GLAZING SCHEDULE

EXTERNAL WALLS
 DOUBLE SIDED VAPOUR PERMEABLE REFLECTIVE FOIL
 FIXED TO EXTERNAL FACE OF STUDS,
 R2.0 BATTS BETWEEN STUDS, LINED INTERNALLY

FLOOR
 CONCRETE RAFT SLAB ON GROUND

LEGEND

230 DOUBLE BRICK	
250 BRICK VENEER	
110 SINGLE BRICK	
90 TIMBER STUD	
SMOKE DETECTOR	
EXHAUST FAN	
ARTICULATION JOINT	
ELEC. SUB-BOARD	
HOT WATER SYSTEM	
DOWN PIPE	

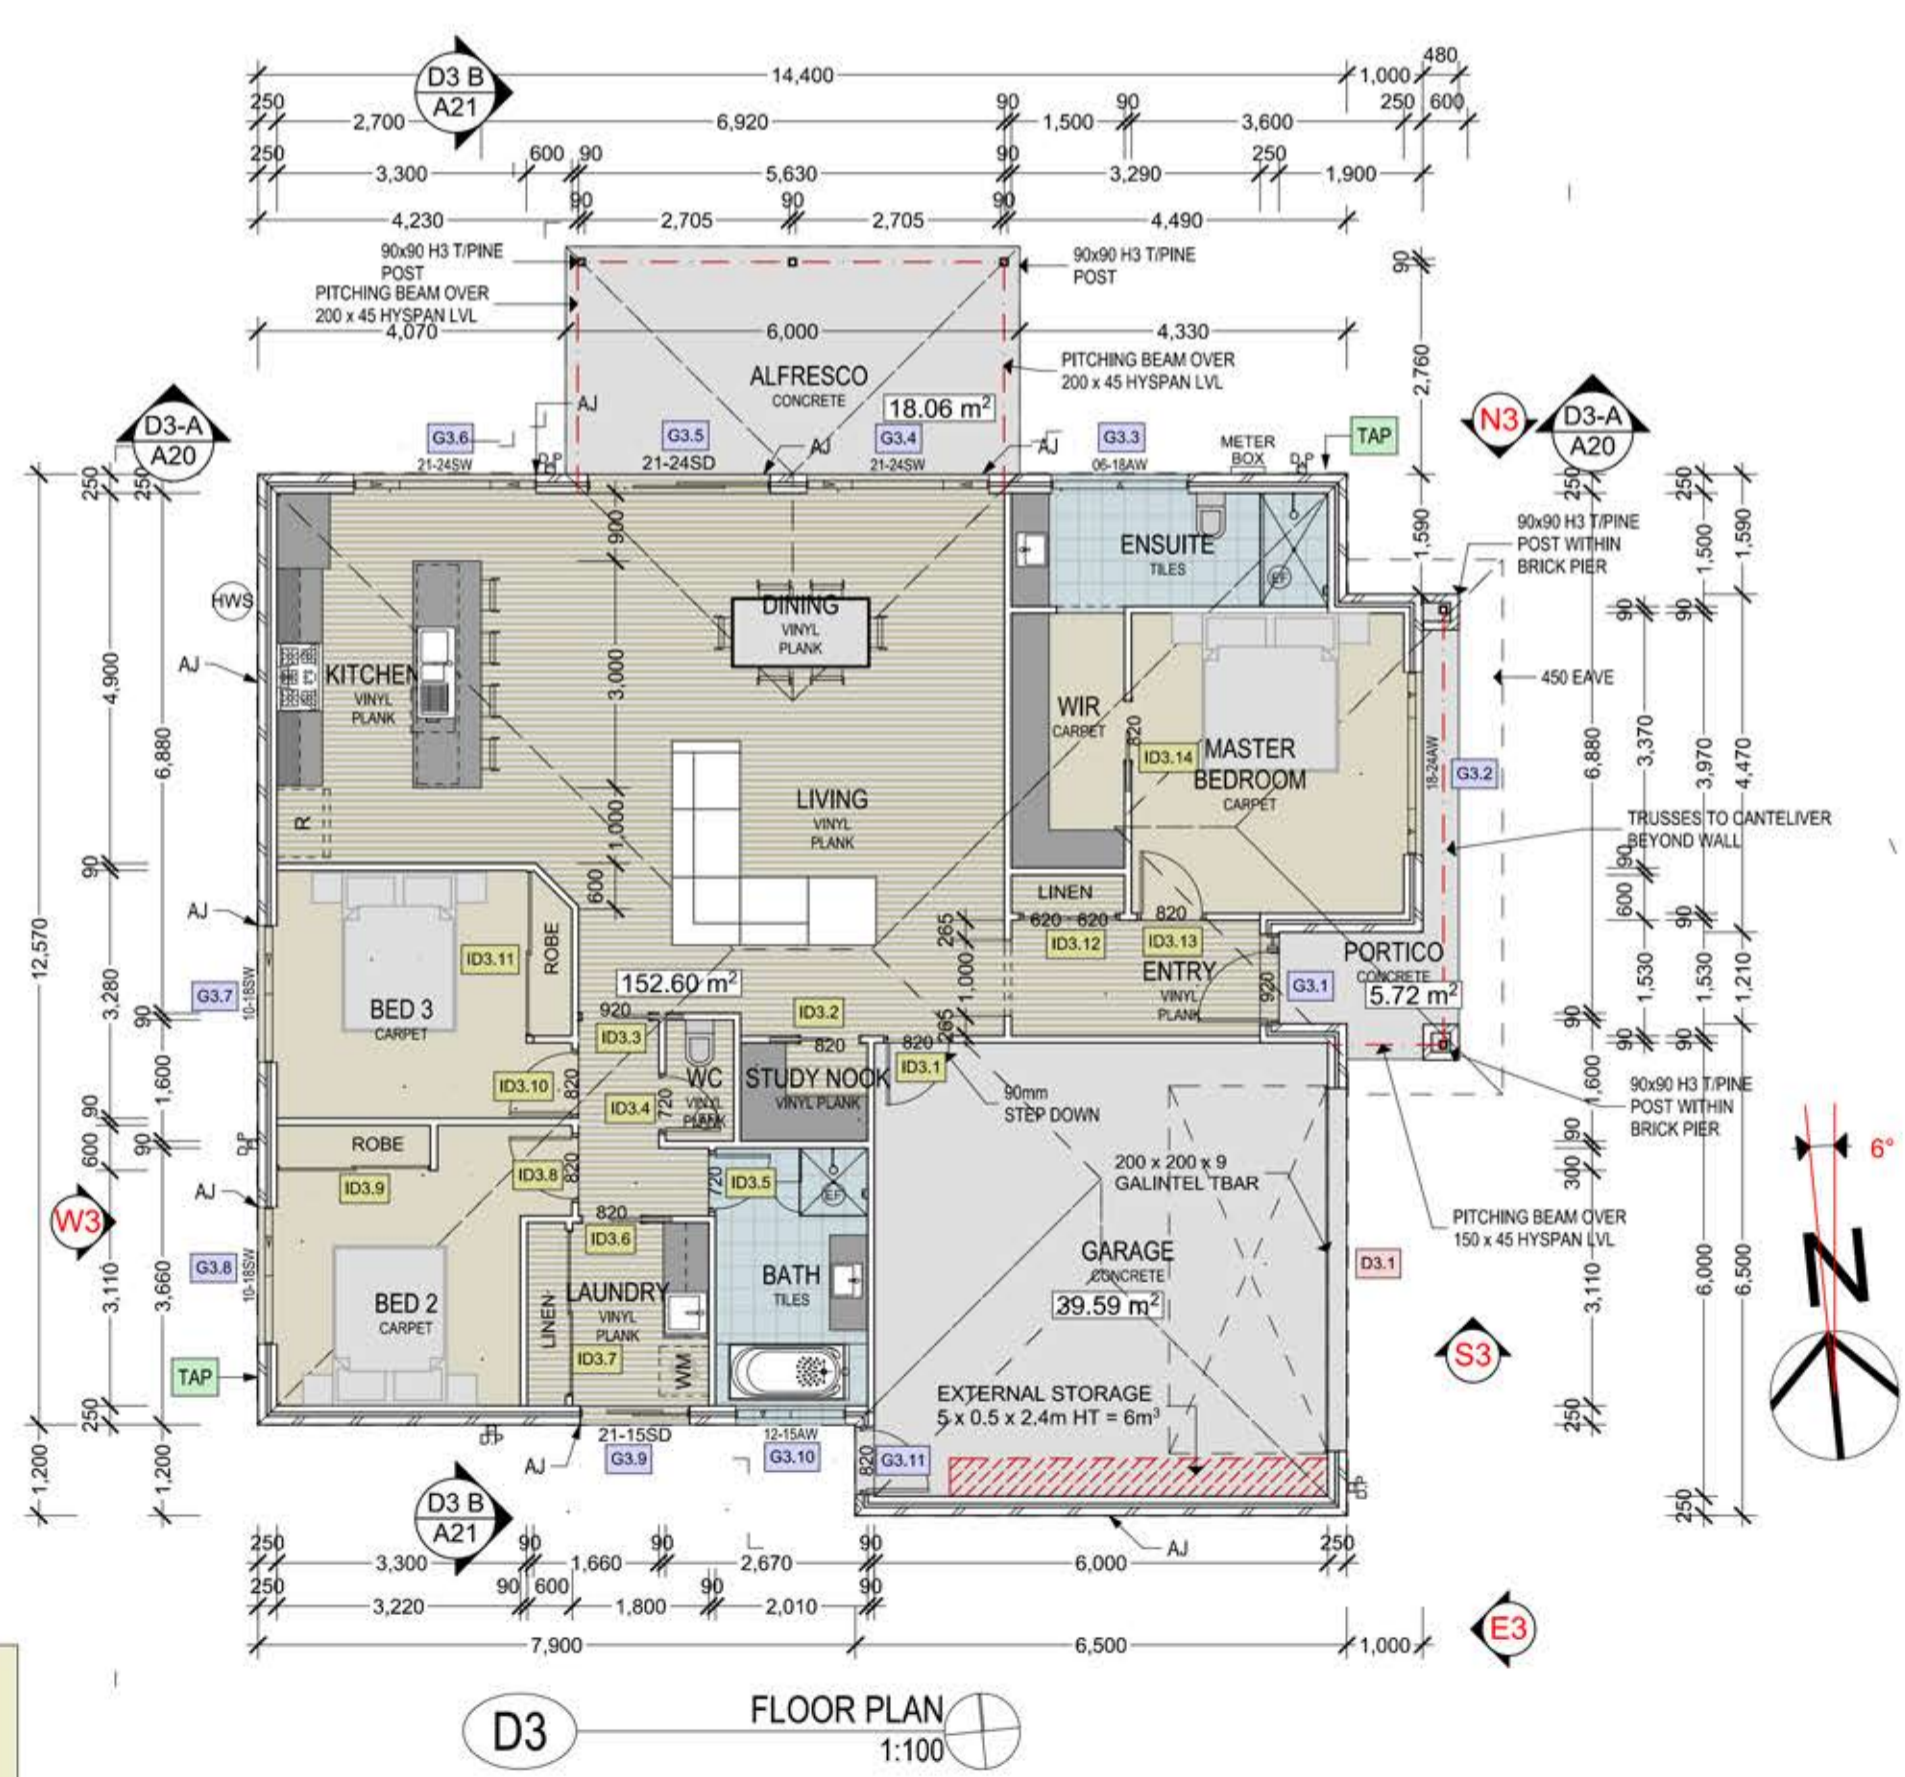

Dwelling 3 Area Summary

Zone	m2	Sqr
Living Area	152.6	16.43
Garage Area	39.59	4.26
Alfresco Area	18.06	1.94
Portico Area	5.72	0.62
Total Area	215.97	23.25



PROJECT: PROPOSED MULTI-RESIDENTIAL DEVELOPMENT
CLIENT: ALLURE LIFESTYLE GROUP
 LOT A P.S. 722083- McNULTY DRIVE TRARALGON VIC 3844

DRAWING TITLE: DWELLING 3 - FLOOR PLAN	BUILDERS SIGNATURE	CLIENT SIGNATURE	REVISION NUMBER: 01/03/19
DATE: 1/03/2019			PROJECT NUMBER: L1847
SCALE: AS NOTED @ A3			DRAWING NUMBER: A18

D.P. A211625 OFFICE: 437 GREY STREET, TRARALGON PHONE: (03) 5174 0200
 A.B.N. 56 143 364 096 POSTAL: P.O. Box 1961 TRARALGON 3844 MOB: 0412 641 064