


PLAN OF SUBDIVISION

STAGE No.

PLAN NUMBER

PS 709720 N

ETON AVENUE

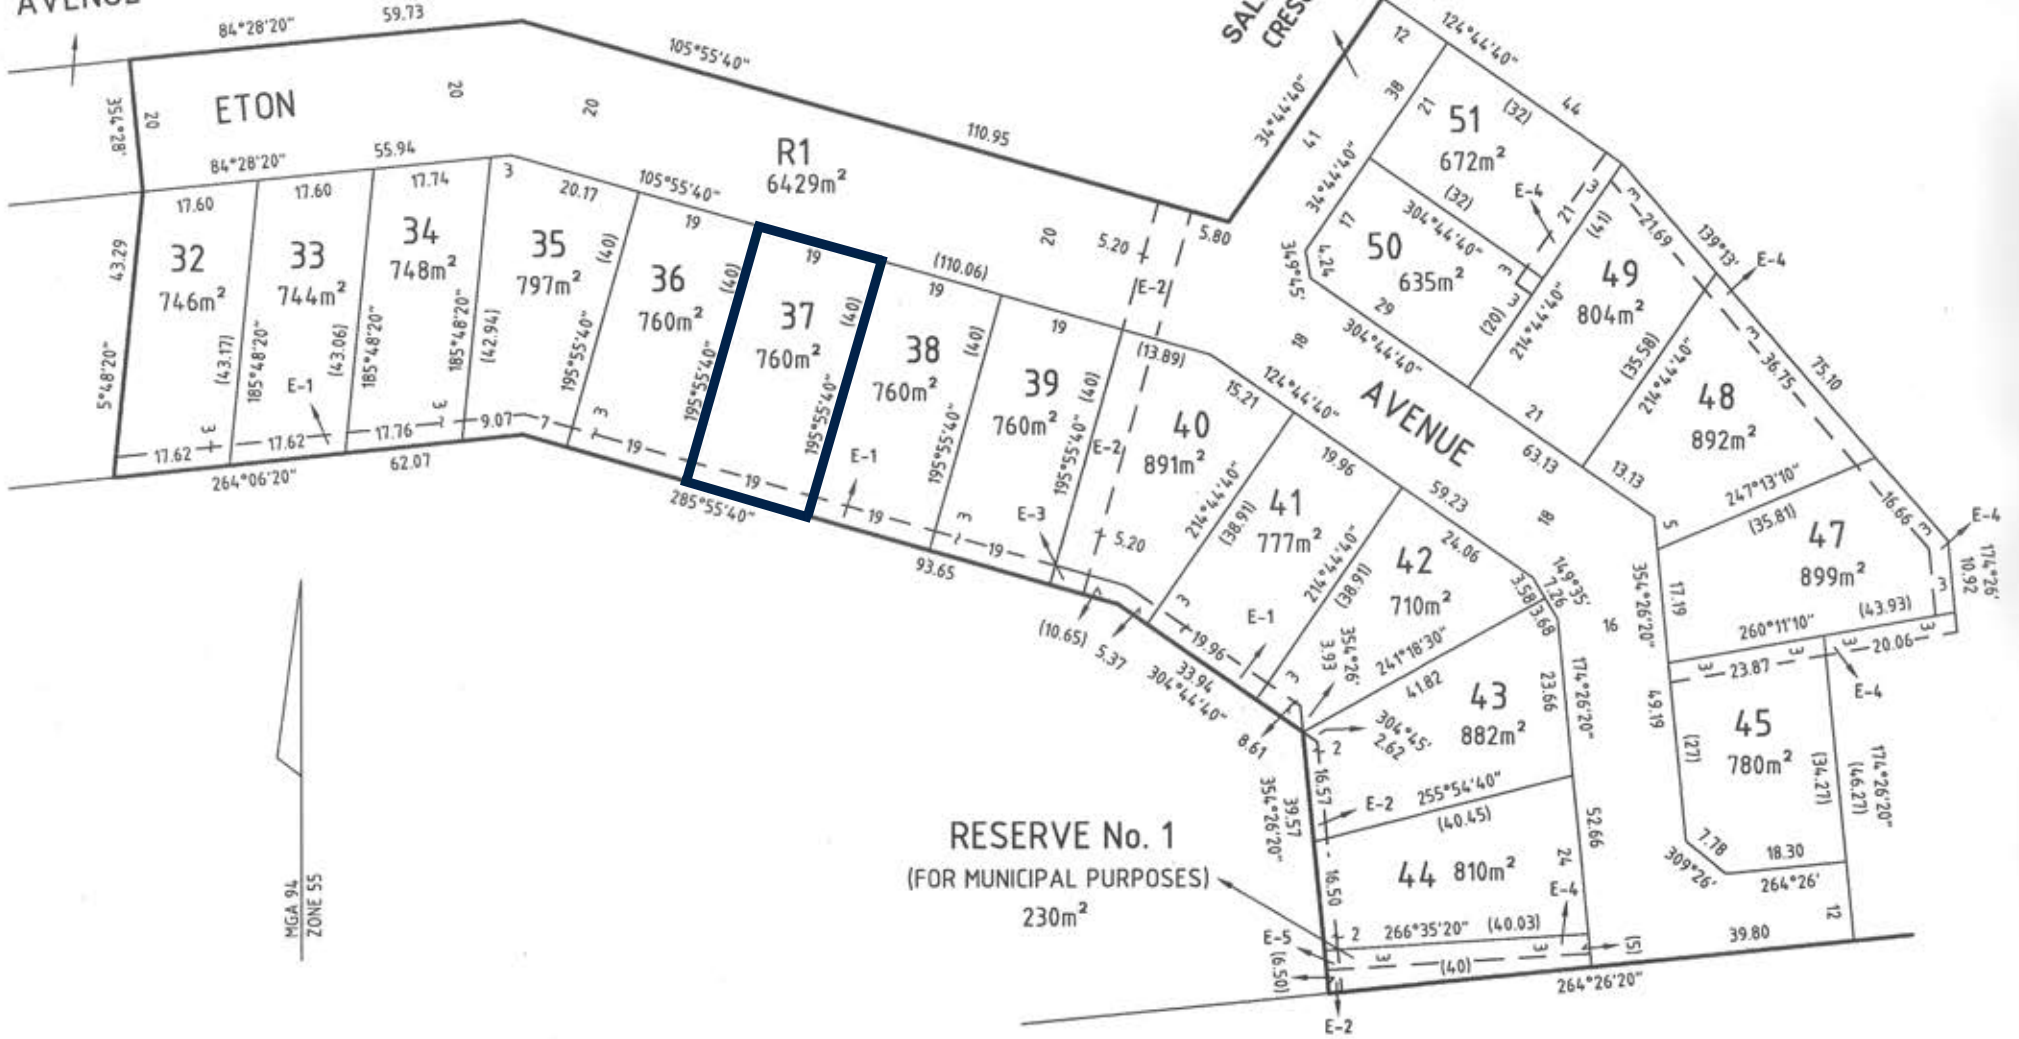

Signed by Council: Latrobe City Council, Council Ref: 2009/324, 2013/37CT, Original Certification: 11/08/2014, S.O.C.: 16/06/2015




**Beveridge Williams**

development & environment consultants

Sale ph : 03 5144 3877

beveridgewilliams.com.au

SCALE

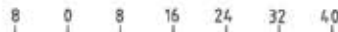

LENGTHS ARE IN METRES

ORIGINAL

SCALE 1:800  
SHEET SIZE A3

LICENSED SURVEYOR HANS PETER KLUGE

SIGNATURE ..... DIGITALLY SIGNED.....

REF: S008427-S4A

VERSION: 5

SHEET 3

DATE / /  
COUNCIL DELEGATE SIGNATURE

ORIGINAL SHEET SIZE A3

Client: Latrobe City Council, Council Ref: 2009/324, 2013/37CT, Original Certification: 11/08/2014, S.O.C.: 16/06/2015