


PS826053X

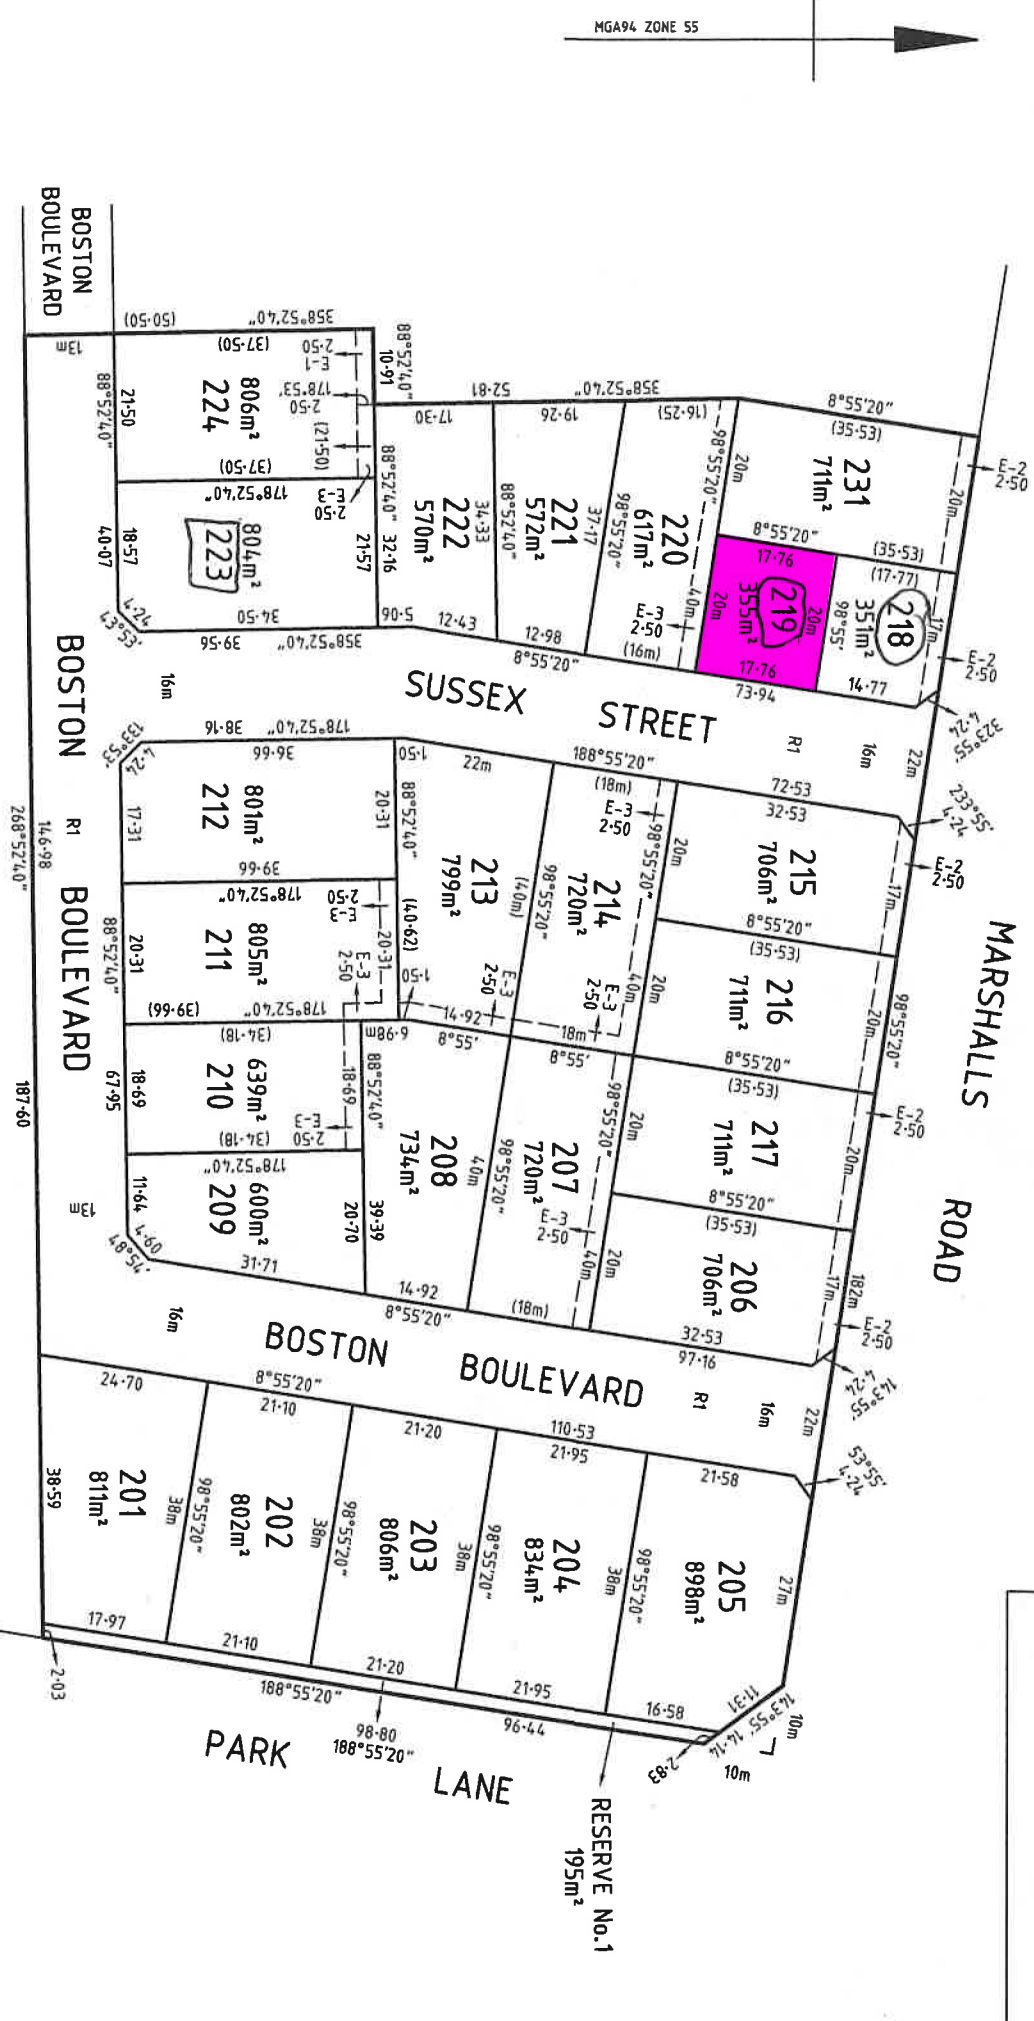

Millar | Merrigan

Land Development Consultants
 Millar & Merrigan Pty Ltd ACN 005 541 068
 Metro 2172 Merrimale Drive, Clayton 3168
 Regional 158 Commercial Road, Mordialloc 3196
 Mailing PO Box 267 Croydon, Victoria 3198

www.millarmerrigan.com.au
 survey@millarmerrigan.com.au
 841 01 0044, 0434 290 800

SURVEYORS REF: 2256059
 31/05/2019

LICENSED SURVEYOR
G. J. LADNER
 VERSION NO. 5

| | | | | | | |
|-------------------------|-----------------------|---|-----|----|------|----|
| SCALE | 7.5 | 0 | 7.5 | 15 | 22.5 | 30 |
| ORIGINAL SHEET SIZE: A3 | LENGTHS ARE IN METRES | | | | | |
| SHEET 2 | | | | | | |