


MGA94, ZONE 55

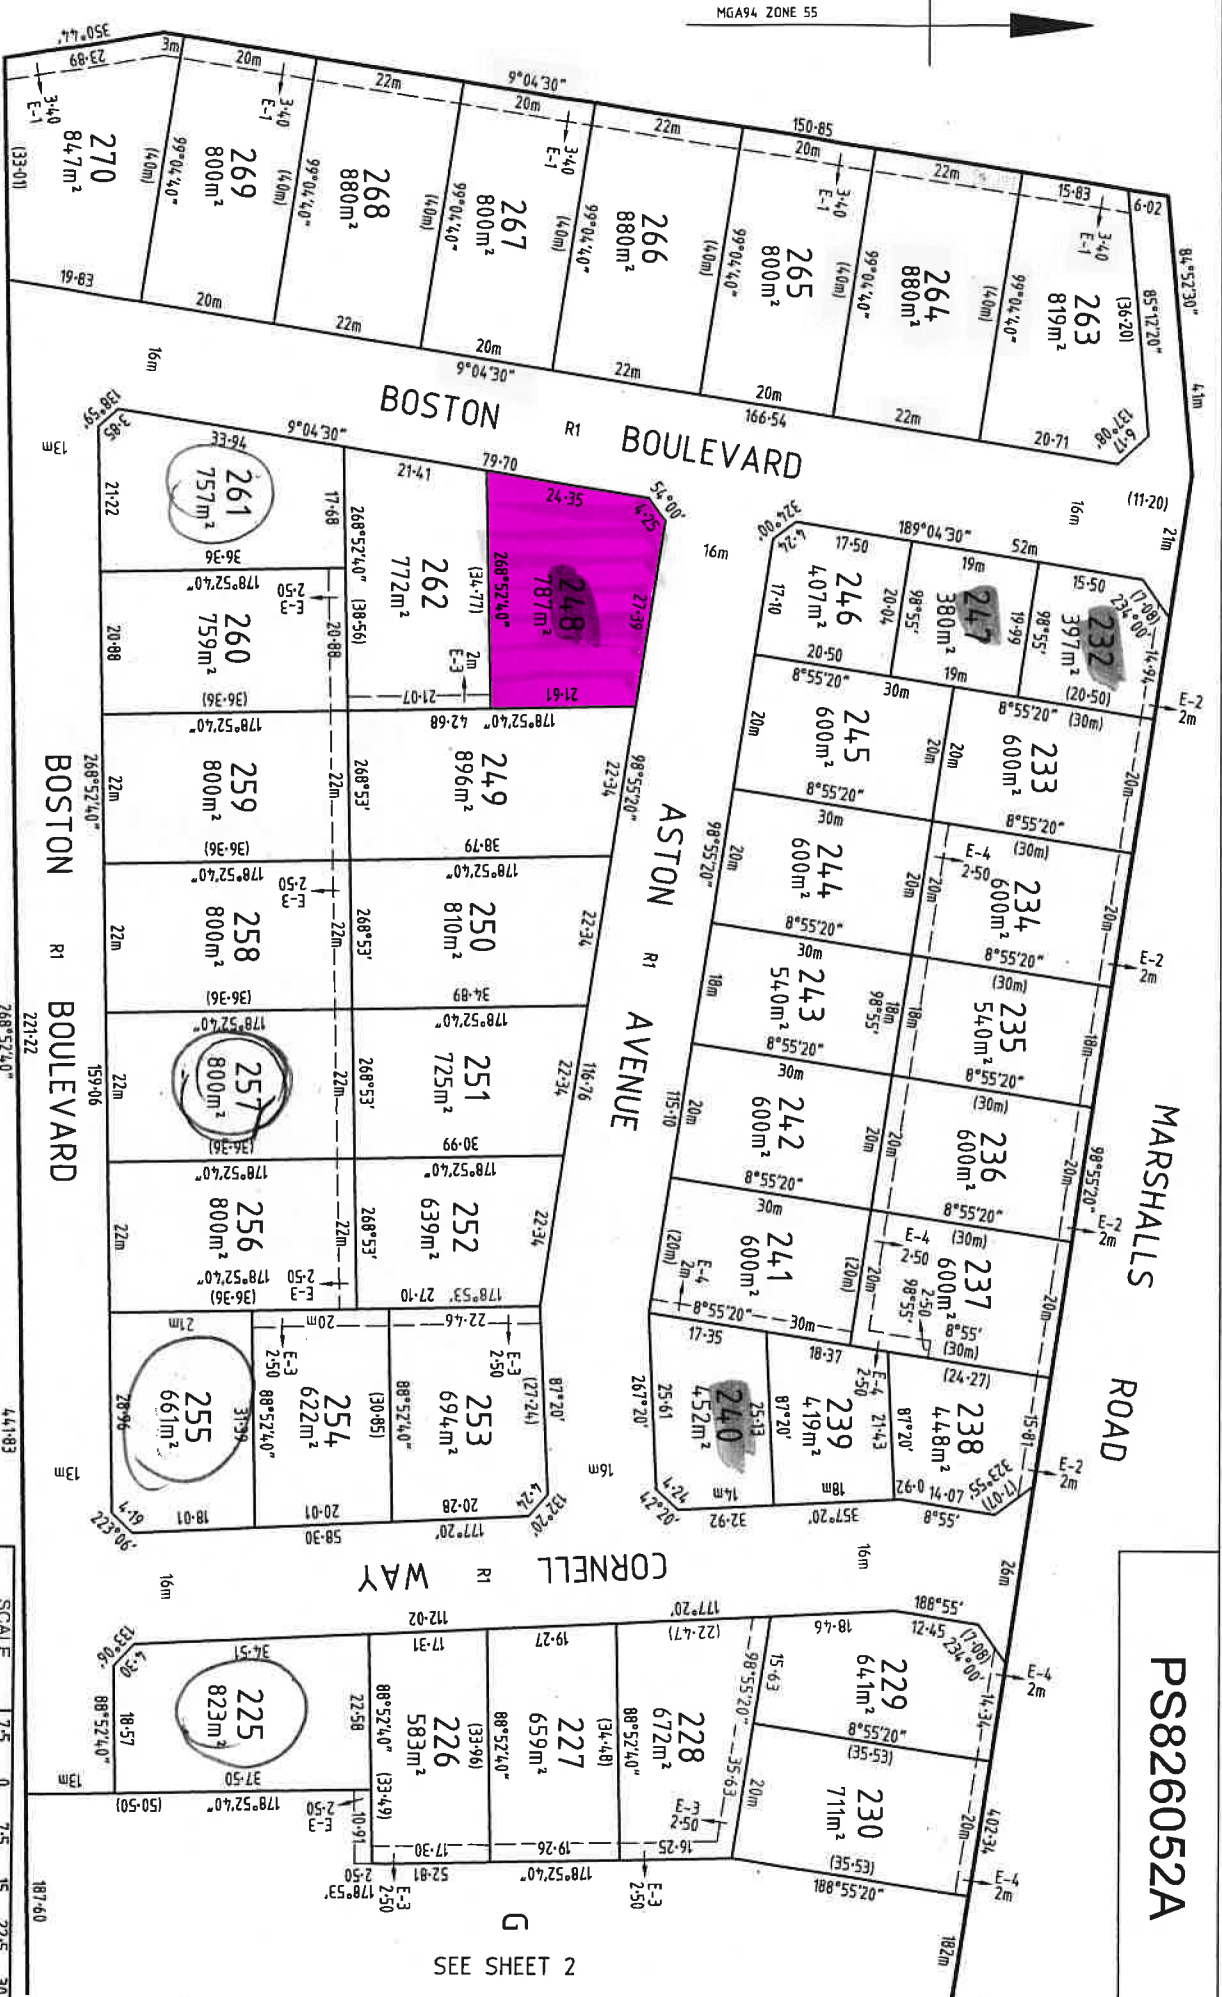

Miller Merrigan

Land Development Consultants

M(03) 9720 9500 R (03) 5134 8611
www.millermerrigan.com.au
survey@millermerrigan.com.au
24 Victoria Road, Cammerajack QLD 4012
Miller & Merrigan Pty Ltd ACN 005 541 668
Metro 27123 Merrimale Drive, Croydon 3136
Regional 156 Commercial Road, Mordialloc 3190
Mail Po Box 267 Croydon Victoria 3136

PS826052A

SEE SHEET 2

SURVEYOR'S REF: 22560S8

2/04/2019

SCALE 1:750

ORIGINAL SHEET SIZE: A3

LENGTHS ARE IN METRES

SHEET 3

LICENSED SURVEYOR
G. J. LADNER

VERSION NO. 3
This is not a digitally signed plan.