


PS826066N

B^{PT}
SEE SHEET 2

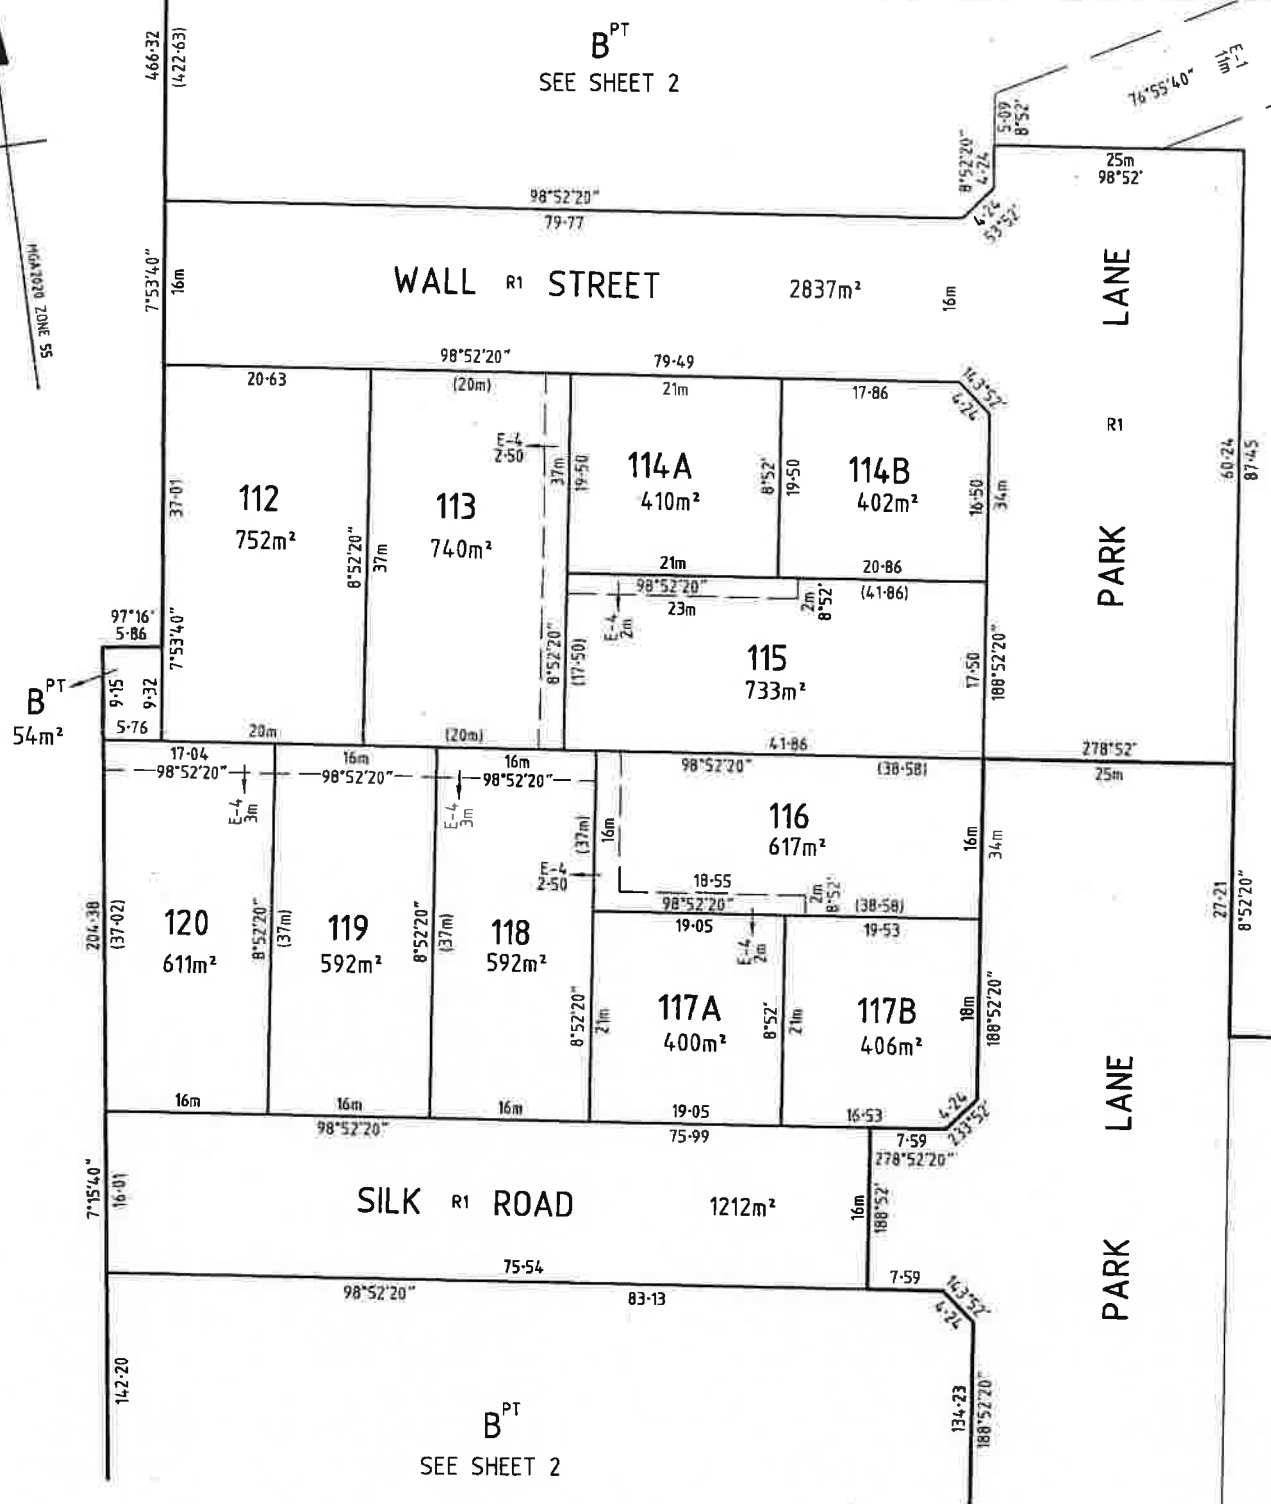

B^{PT}
54m²

B^{PT}
SEE SHEET 2

SCALE 1:500	5 0 5 10 15 20 LENGTHS ARE IN METRES
----------------	---

SURVEYOR'S REF: 18733S2E 3/7/2020	ORIGINAL SHEET SIZE: A3	SHEET 3
-----------------------------------	-------------------------	---------

Millar | Merrigan

Land Development Consultants

M(03) 8720 9500 R (03) 5134 8611
www.millarmerrigan.com.au
survey@millarmerrigan.com.au
S41 GLOBAL Quality ISO 3091

Millar & Merrigan Pty Ltd ACN 005 541 868
Metro 2/125 Merrindale Drive, Croydon 3136
Regional 156 Commercial Road, Morwell 3840
Mail PO Box 247 Croydon, Victoria 3136

LICENSED SURVEYOR
G. J. LADNER VERSION NO.2

This is not a digitally signed plan.