

PS849256D

RESERVE No.2
2.204ha
SEE SHEET FOUR
FOR CONTINUATION

INGLEWOOD WAY


DRIVE

CASTLEKNOCK

RESERVE No.1
9778m²

38
2.176ha


CAIRNBROOK ROAD

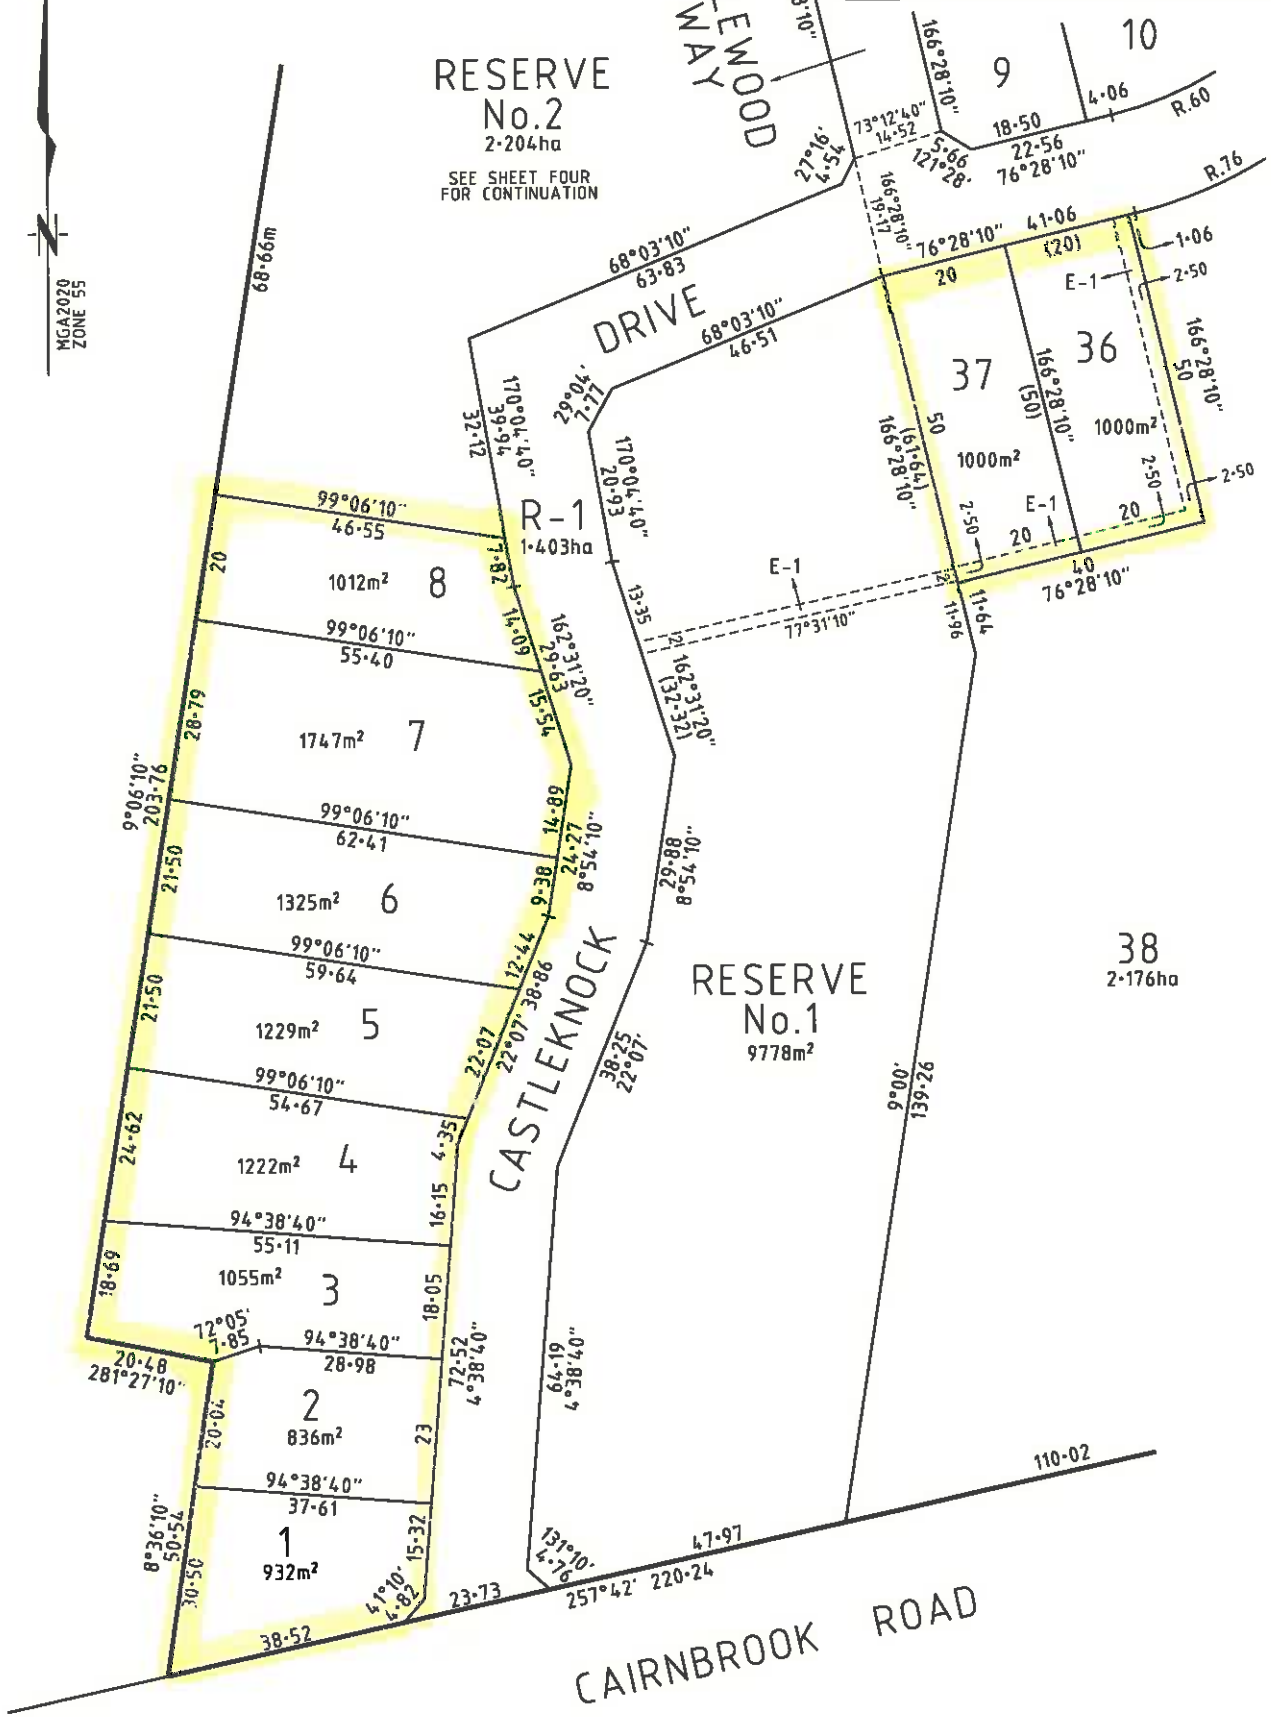

BW Beveridge Williams
development & environment consultants
Traralgon ph : 03 5176 0374
www.beveridgewilliams.com.au

SURVEYORS REF 1600263-2	SCALE 1:800	8 0 8 16 24 32 LENGTHS ARE IN METRES	ORIGINAL SHEET SIZE: A3	SHEET 3
----------------------------	----------------	---	----------------------------	---------

LICENSED SURVEYOR: STEVEN JOHN WALLACE
VERSION 1, DATE: 09/08/2021

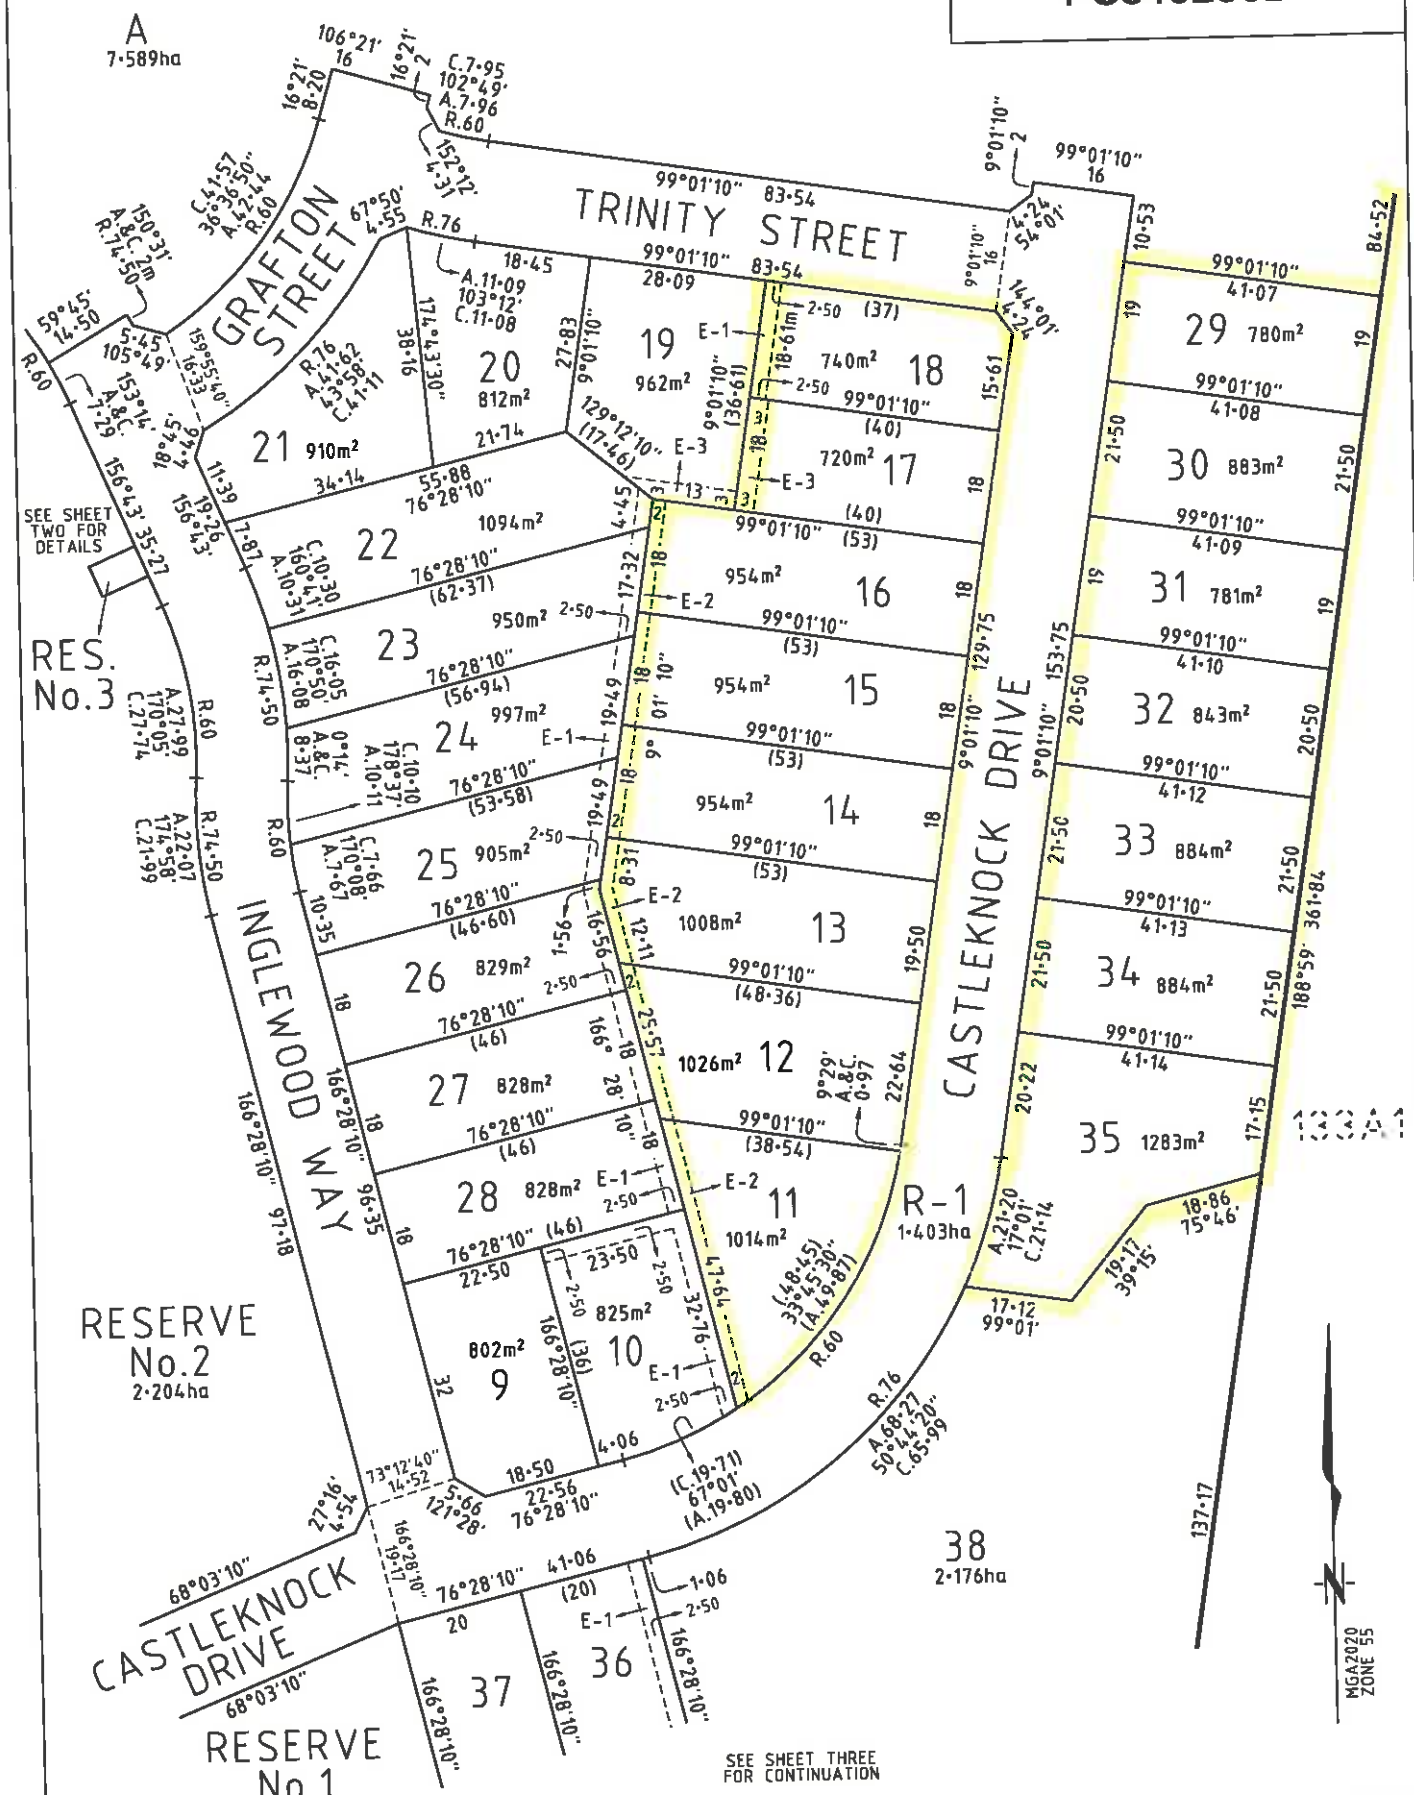

SEE SHEET TWO FOR DETAILS

RES. No. 3

RESERVE No. 2
2.204ha

CASTLEKNOCK DRIVE
RESERVE No. 1

SEE SHEET THREE FOR CONTINUATION

BW Beveridge Williams
development & environment consultants
Traralgon ph : 03 5176 0374
www.beveridgewilliams.com.au

SURVEYORS REF 1600263-2	SCALE 1:800	8 0 8 16 24 32 LENGTHS ARE IN METRES	ORIGINAL SHEET SIZE: A3	SHEET 4
LICENSED SURVEYOR: STEVEN JOHN WALLACE VERSION 1, DATE: 09/08/2021				