


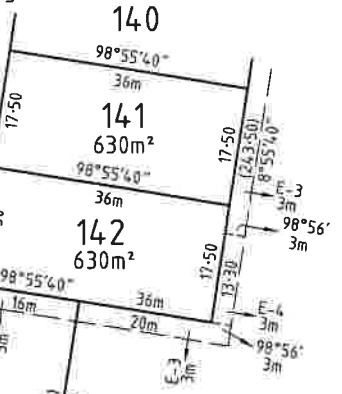


SEE SHEET 3



SEE SHEET 2

SEE BELOW

SEE ABOVE

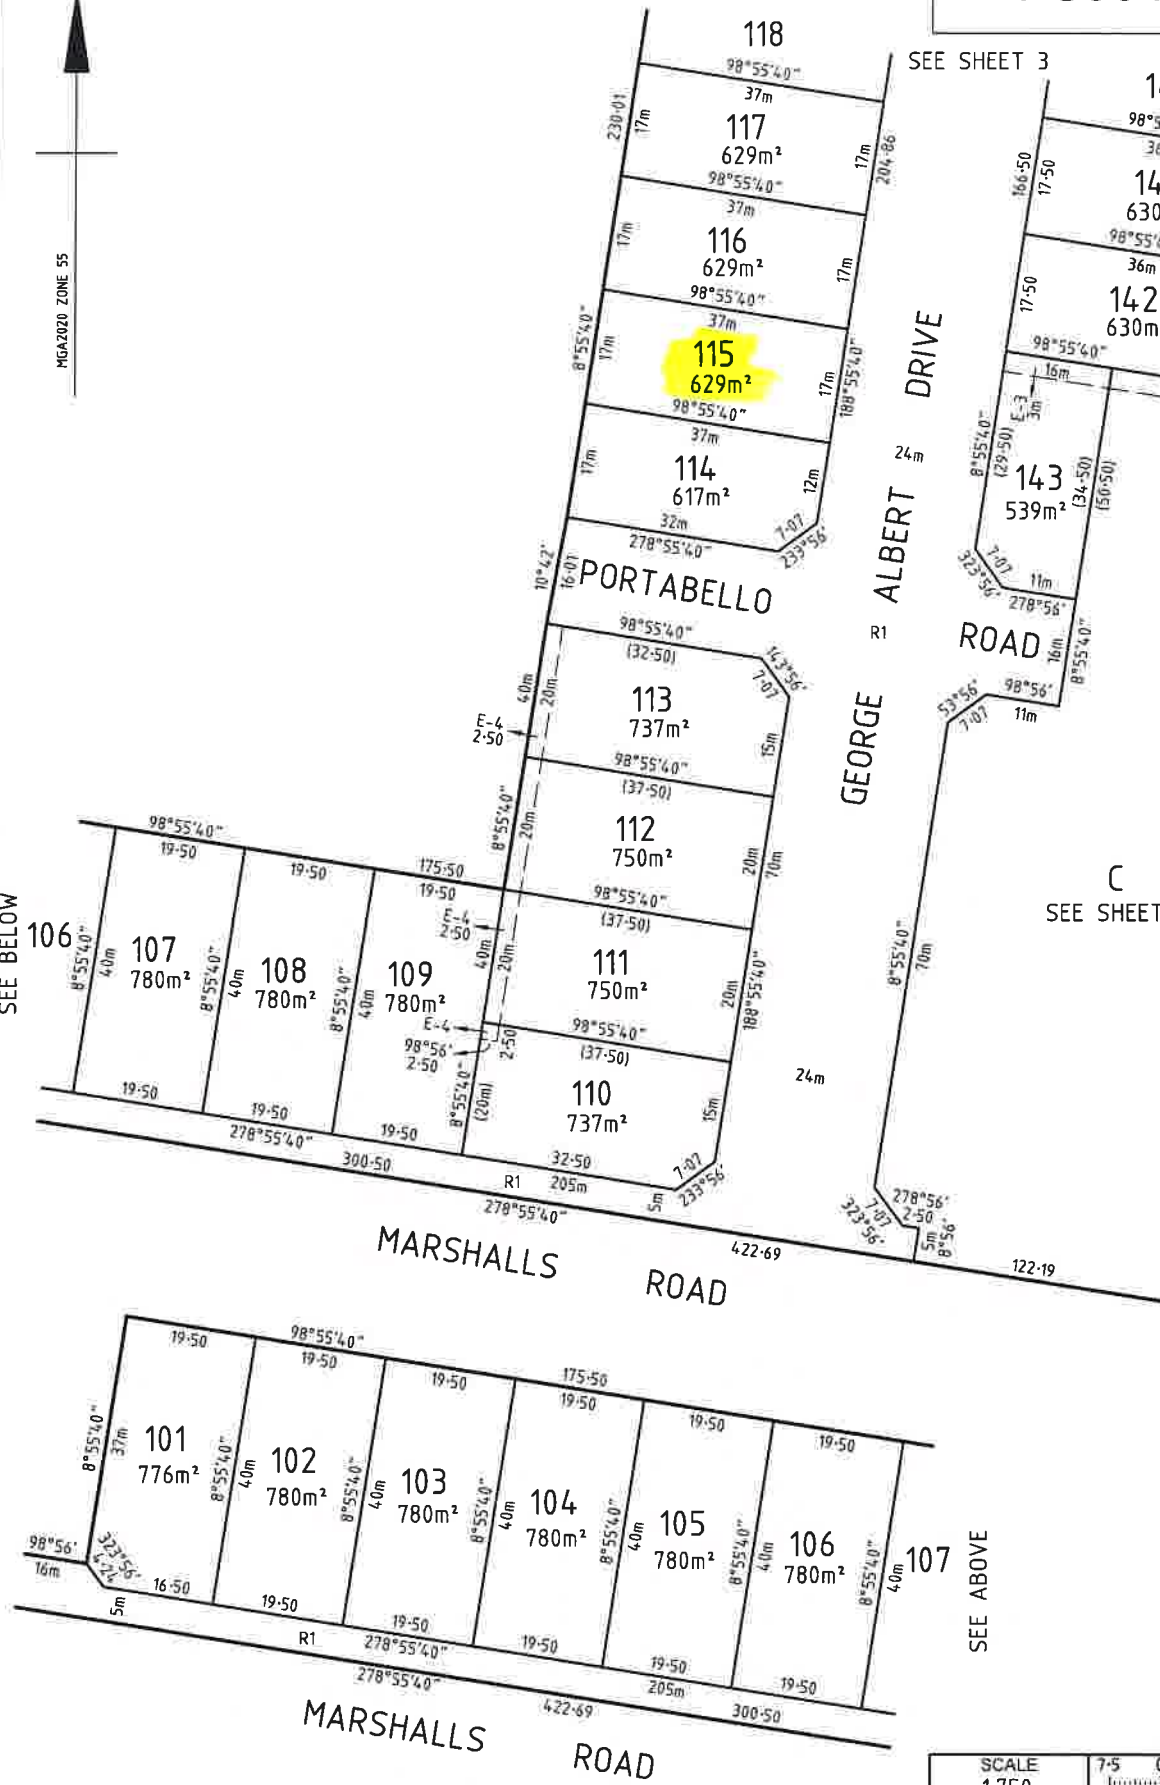

SCALE 1:750	7.5 0 7.5 15 22.5 30 LENGTHS ARE IN METRES
----------------	---

ORIGINAL SHEET SIZE: A3	SHEET 4
----------------------------	---------

Millar | Merrigan

Land Development Consultants
 Millar & Merrigan Pty Ltd ACN 005 541 688
 Metro 2/125 Maxindale Drive Croydon 3136
 Regional 156 Commercial Road, Morwell 3843
 Mail PO Box 247 Croydon, Victoria 3136

SURVEYOR'S REF: 27344S2 1/03/2022

LICENSED SURVEYOR
 G.J. LADNER VERSION NO. 3
 This is not a digitally signed plan.